




1 NORTH ELEVATION
SCALE: 3/16" = 1'-0"

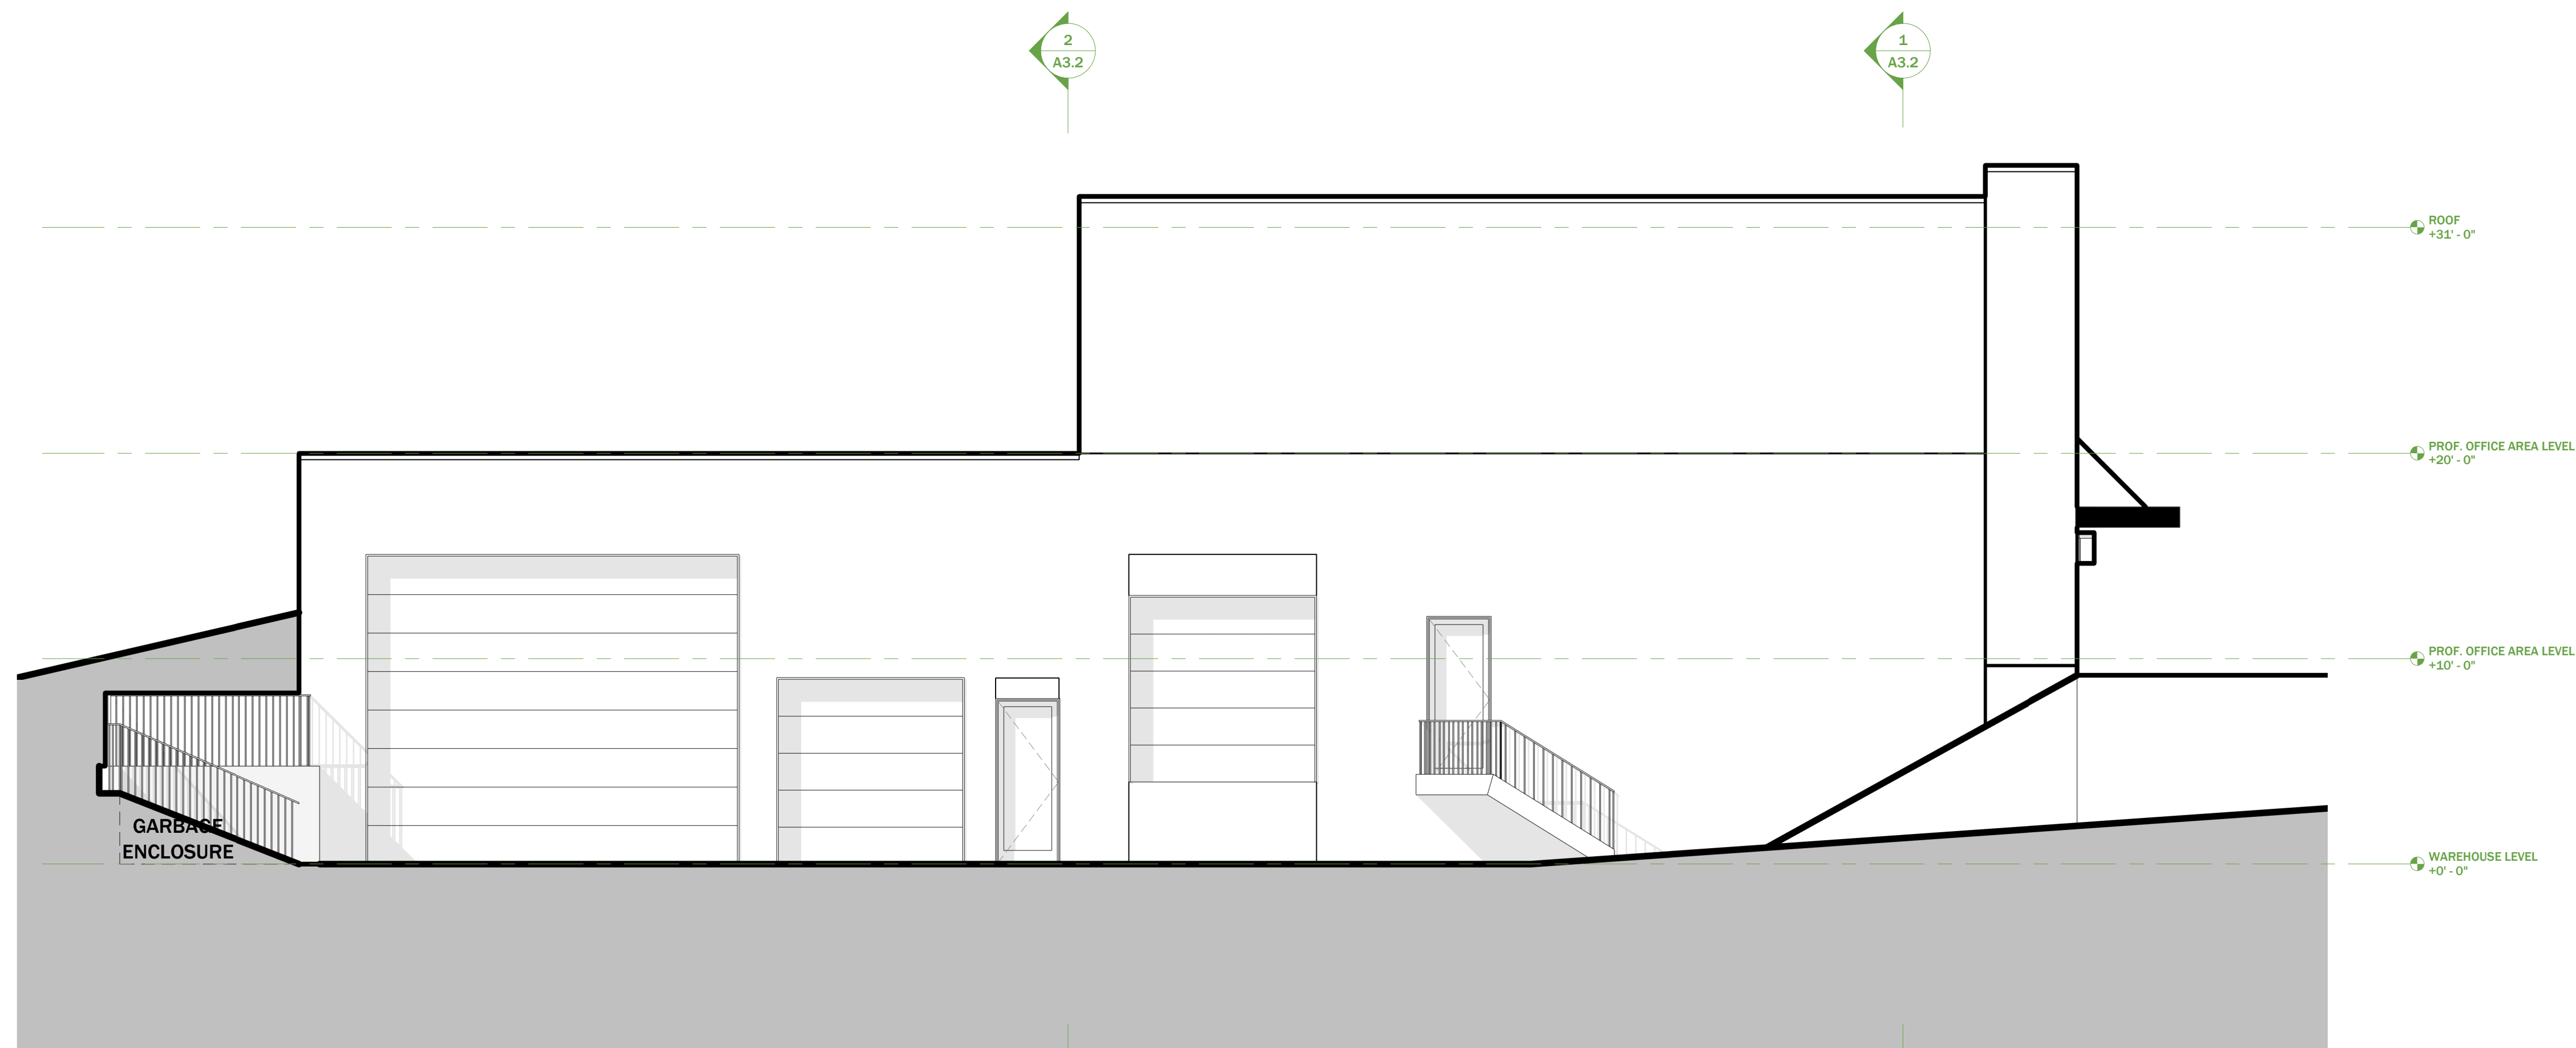


2 EAST ELEVATION
SCALE: 3/16" = 1'-0"



Revisions

SCHEMATIC DESIGN	2023.07.27
SITE PLAN SUB.	2023.12.20
SITE PLAN SUB.	2024.04.02
MINOR VARIANCE	2024.05.23
AREA UPDATED	2024.05.27
ELEV UPDATED	2024.06.18


- Notes
1. Do not scale drawings.
 2. Drawings remain property of IHD

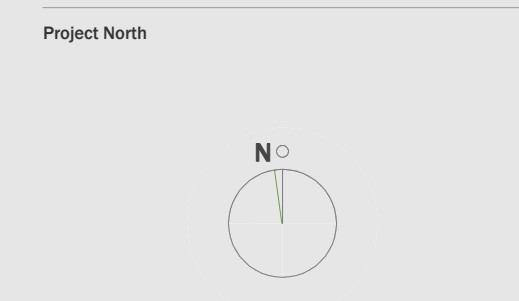


Scale 3/16" = 1'-0"

ELEVATIONS 1

A2.1

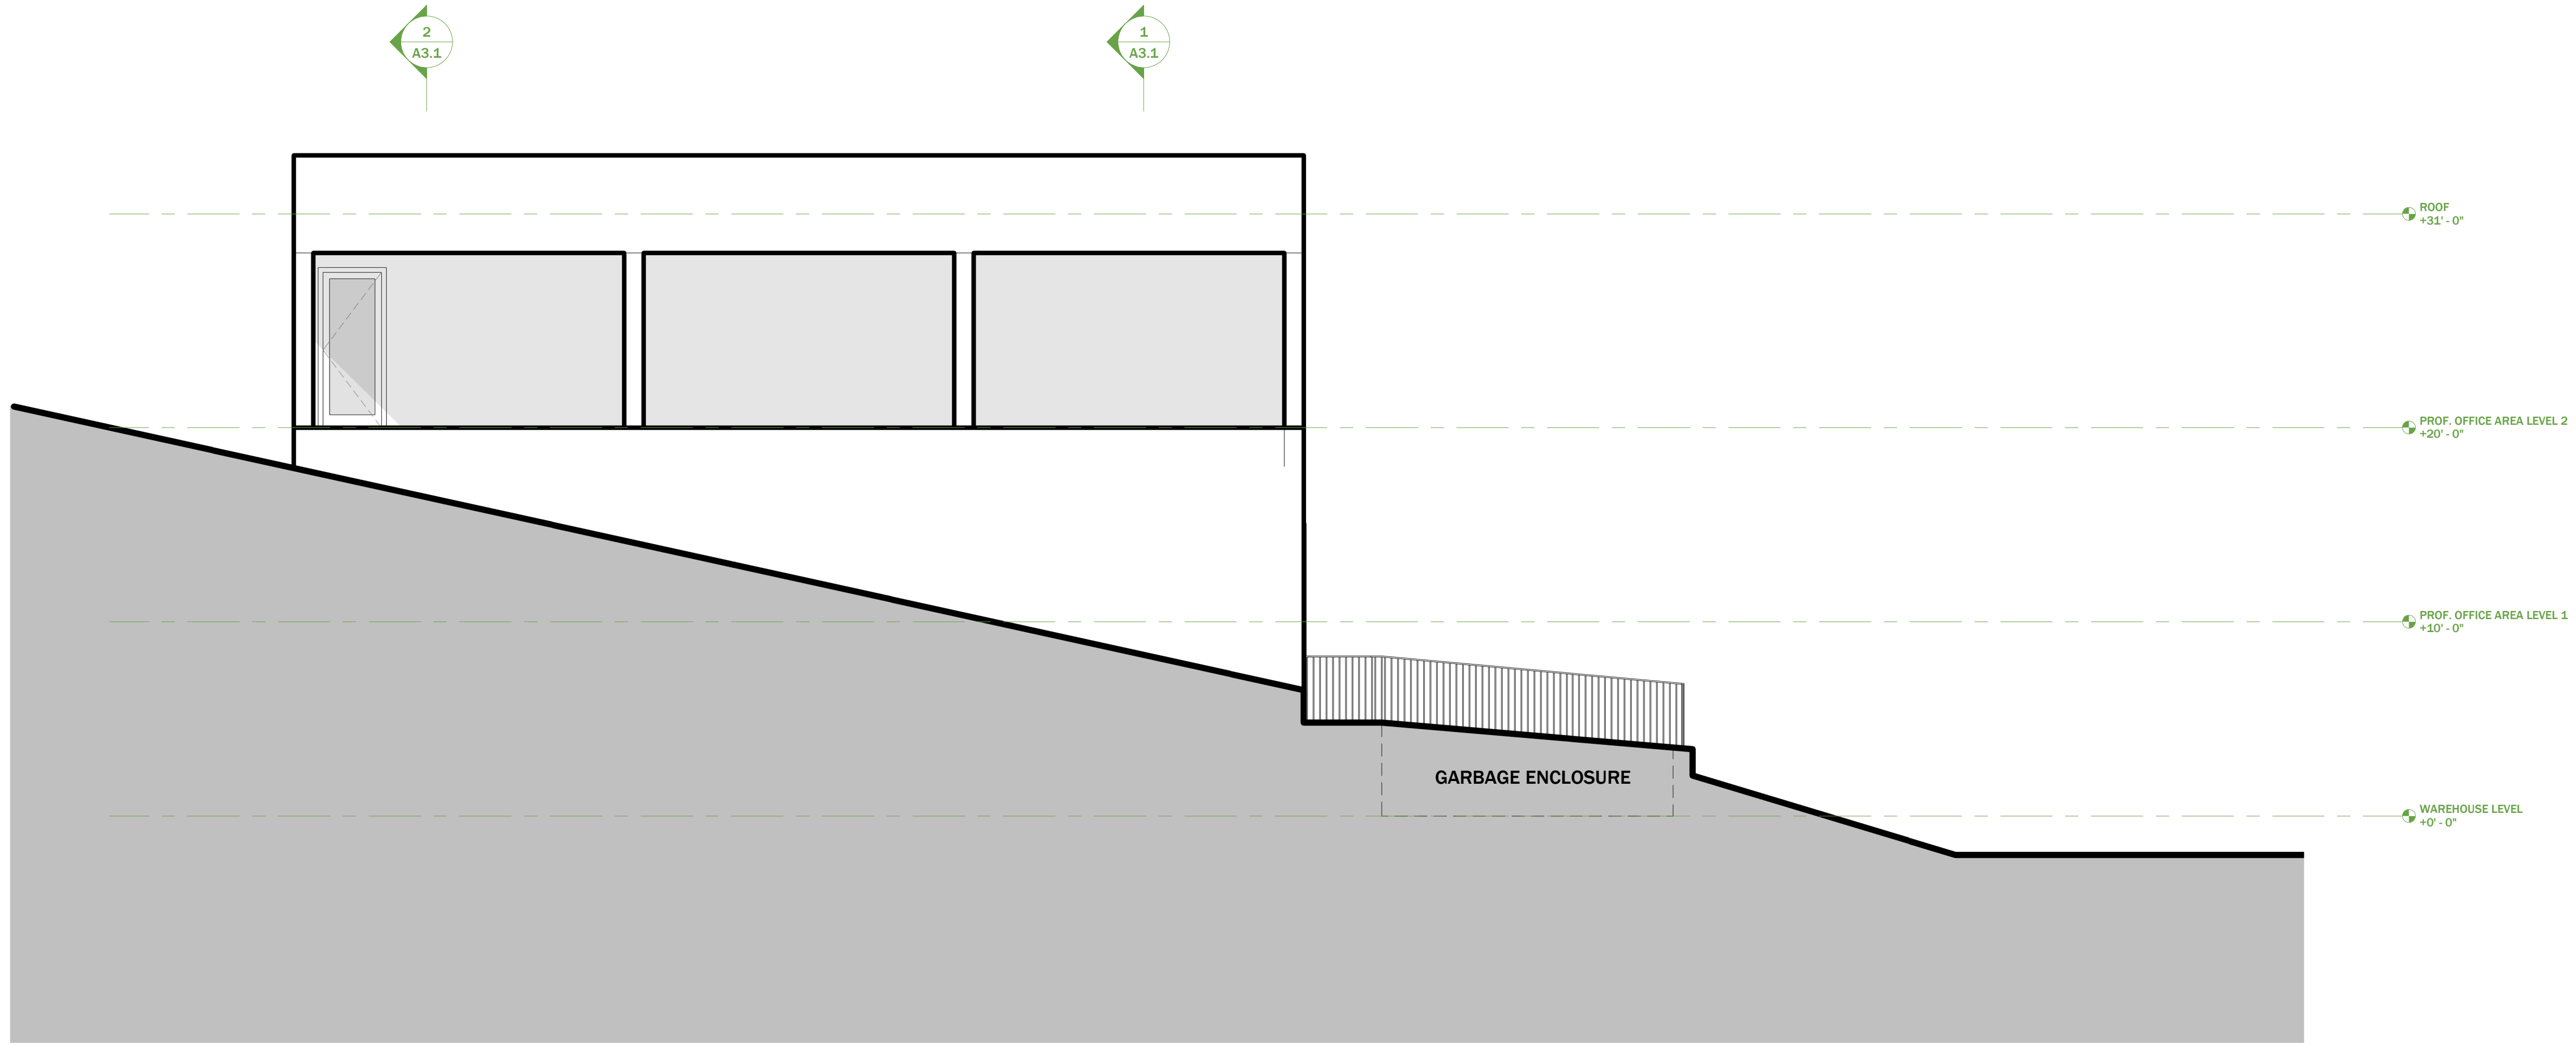

1 SOUTH ELEVATION
SCALE: 3/16" = 1'-0"

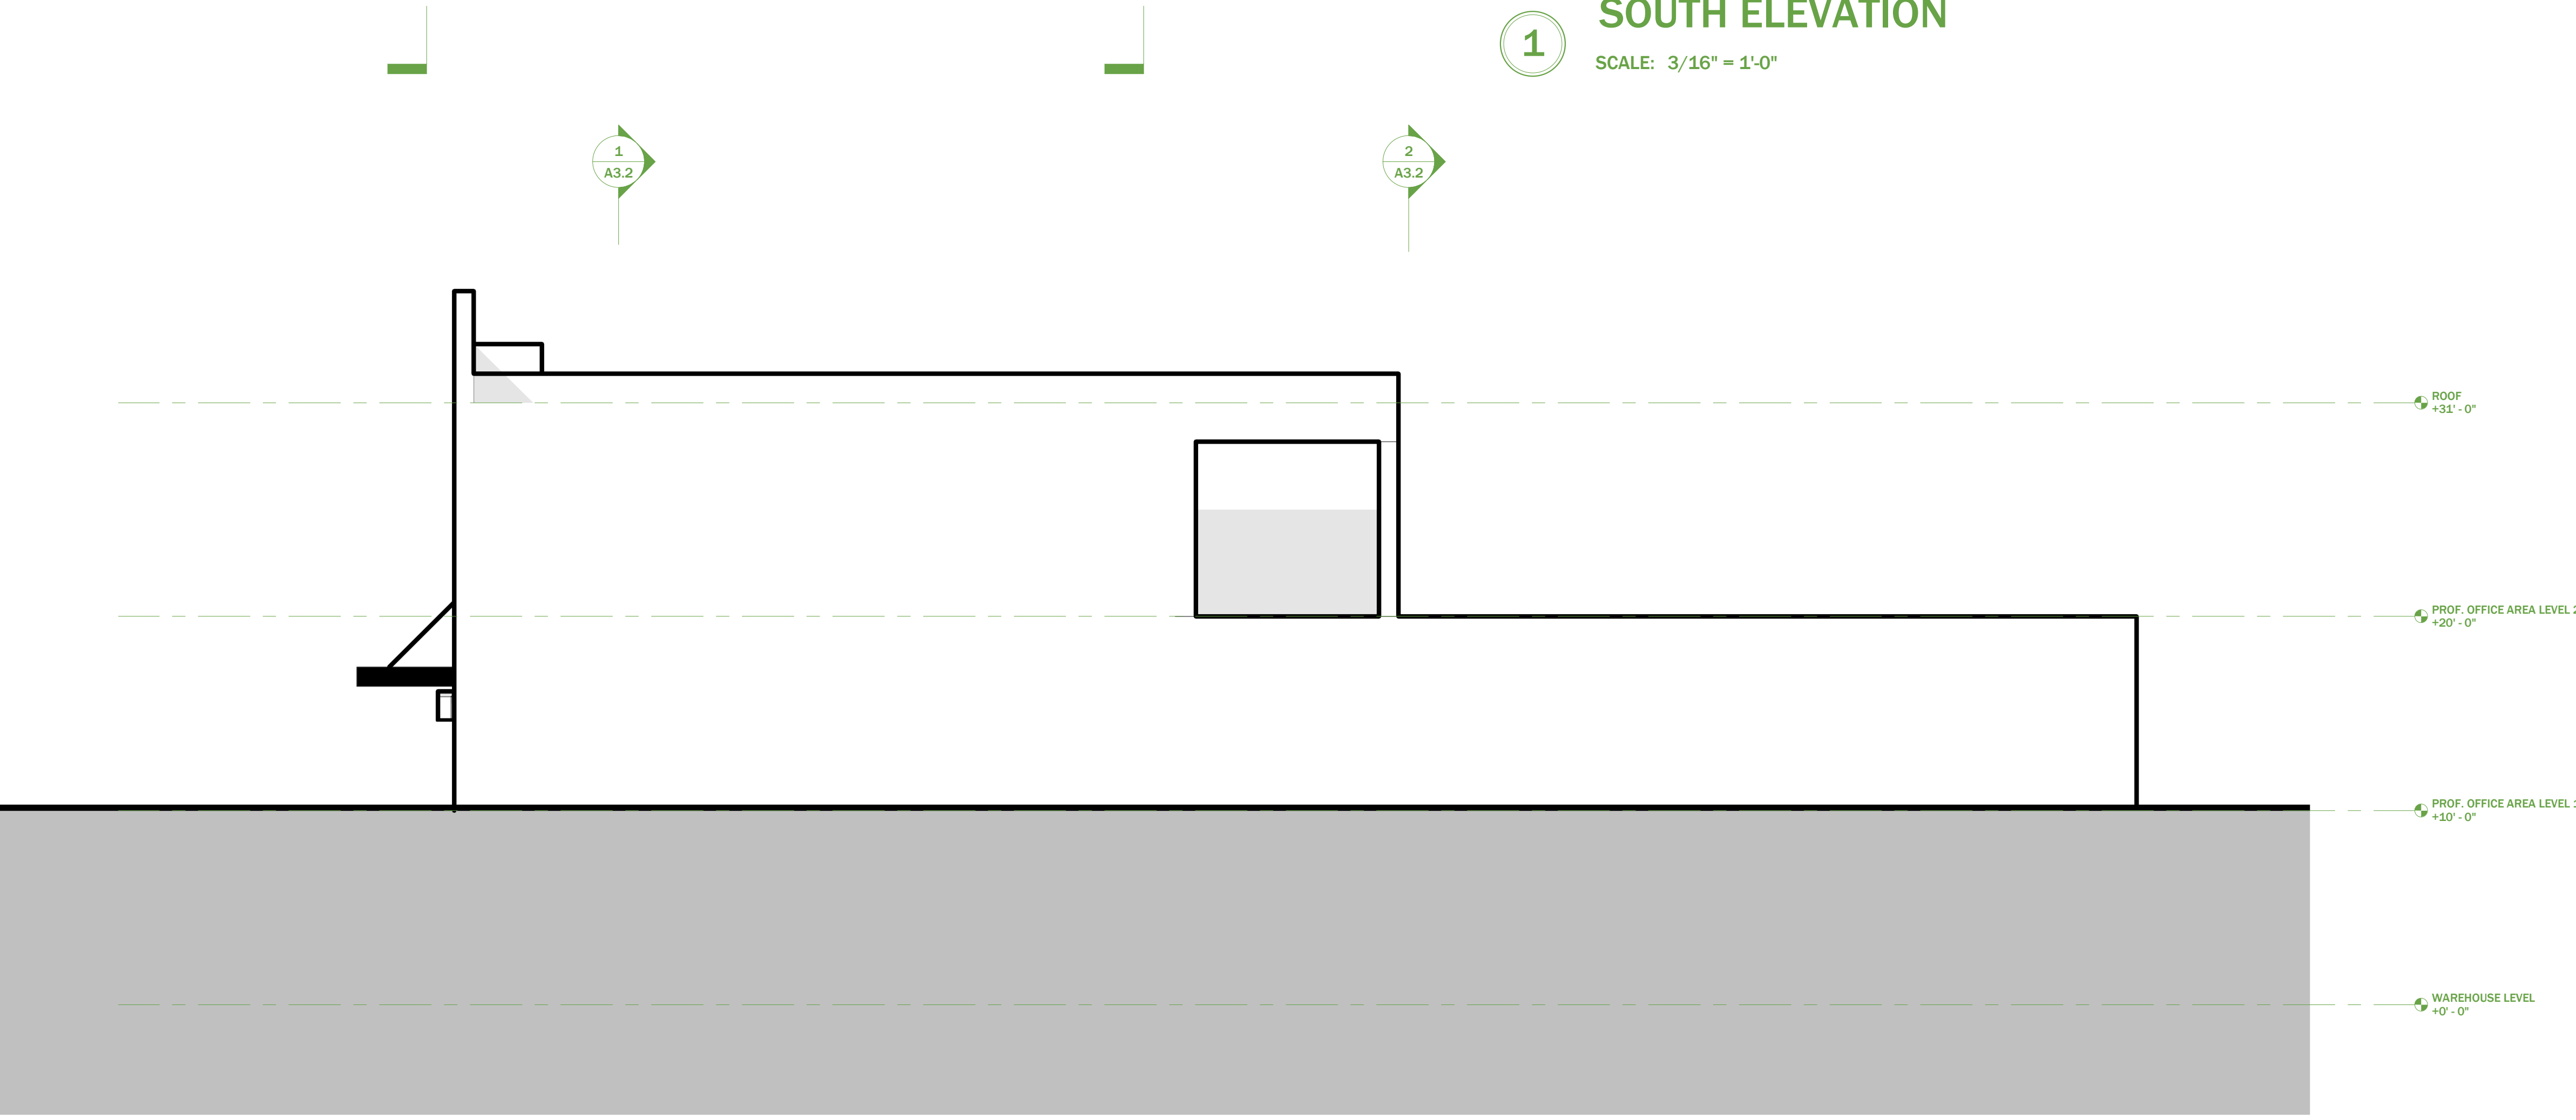


2 WEST ELEVATION
SCALE: 3/16" = 1'-0"




Revisions

SCHEMATIC DESIGN	2023.07.27
SITE PLAN SUB.	2023.12.20
SITE PLAN SUB.	2024.04.02
MINOR VARIANCE	2024.05.23
AREA UPDATED	2024.05.27
ELEV UPDATED	2024.06.18

Notes
1. Do not scale drawings.
2. Drawings remain property of IHD

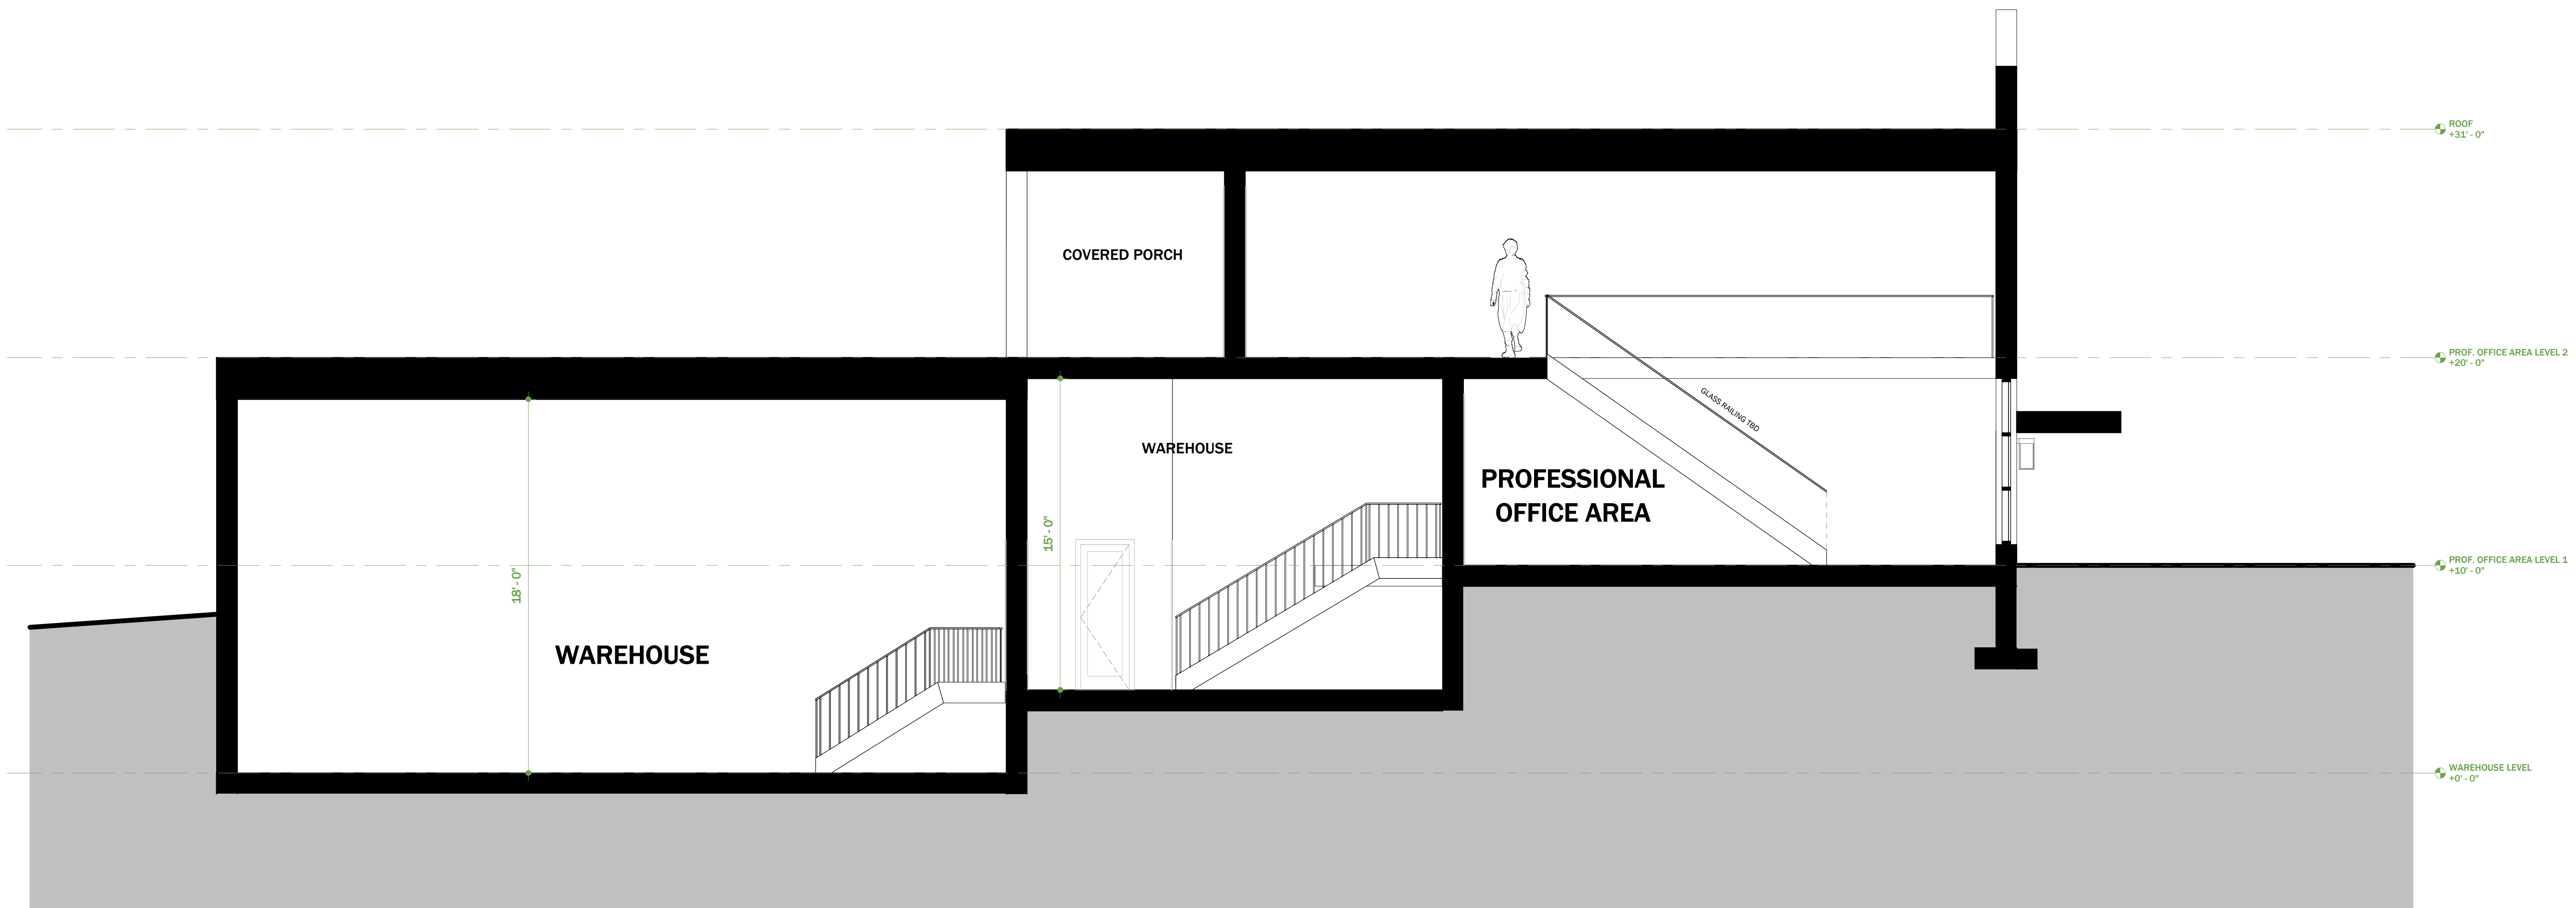

1 LONG SECTION 1
SCALE: 1/4" = 1'-0"

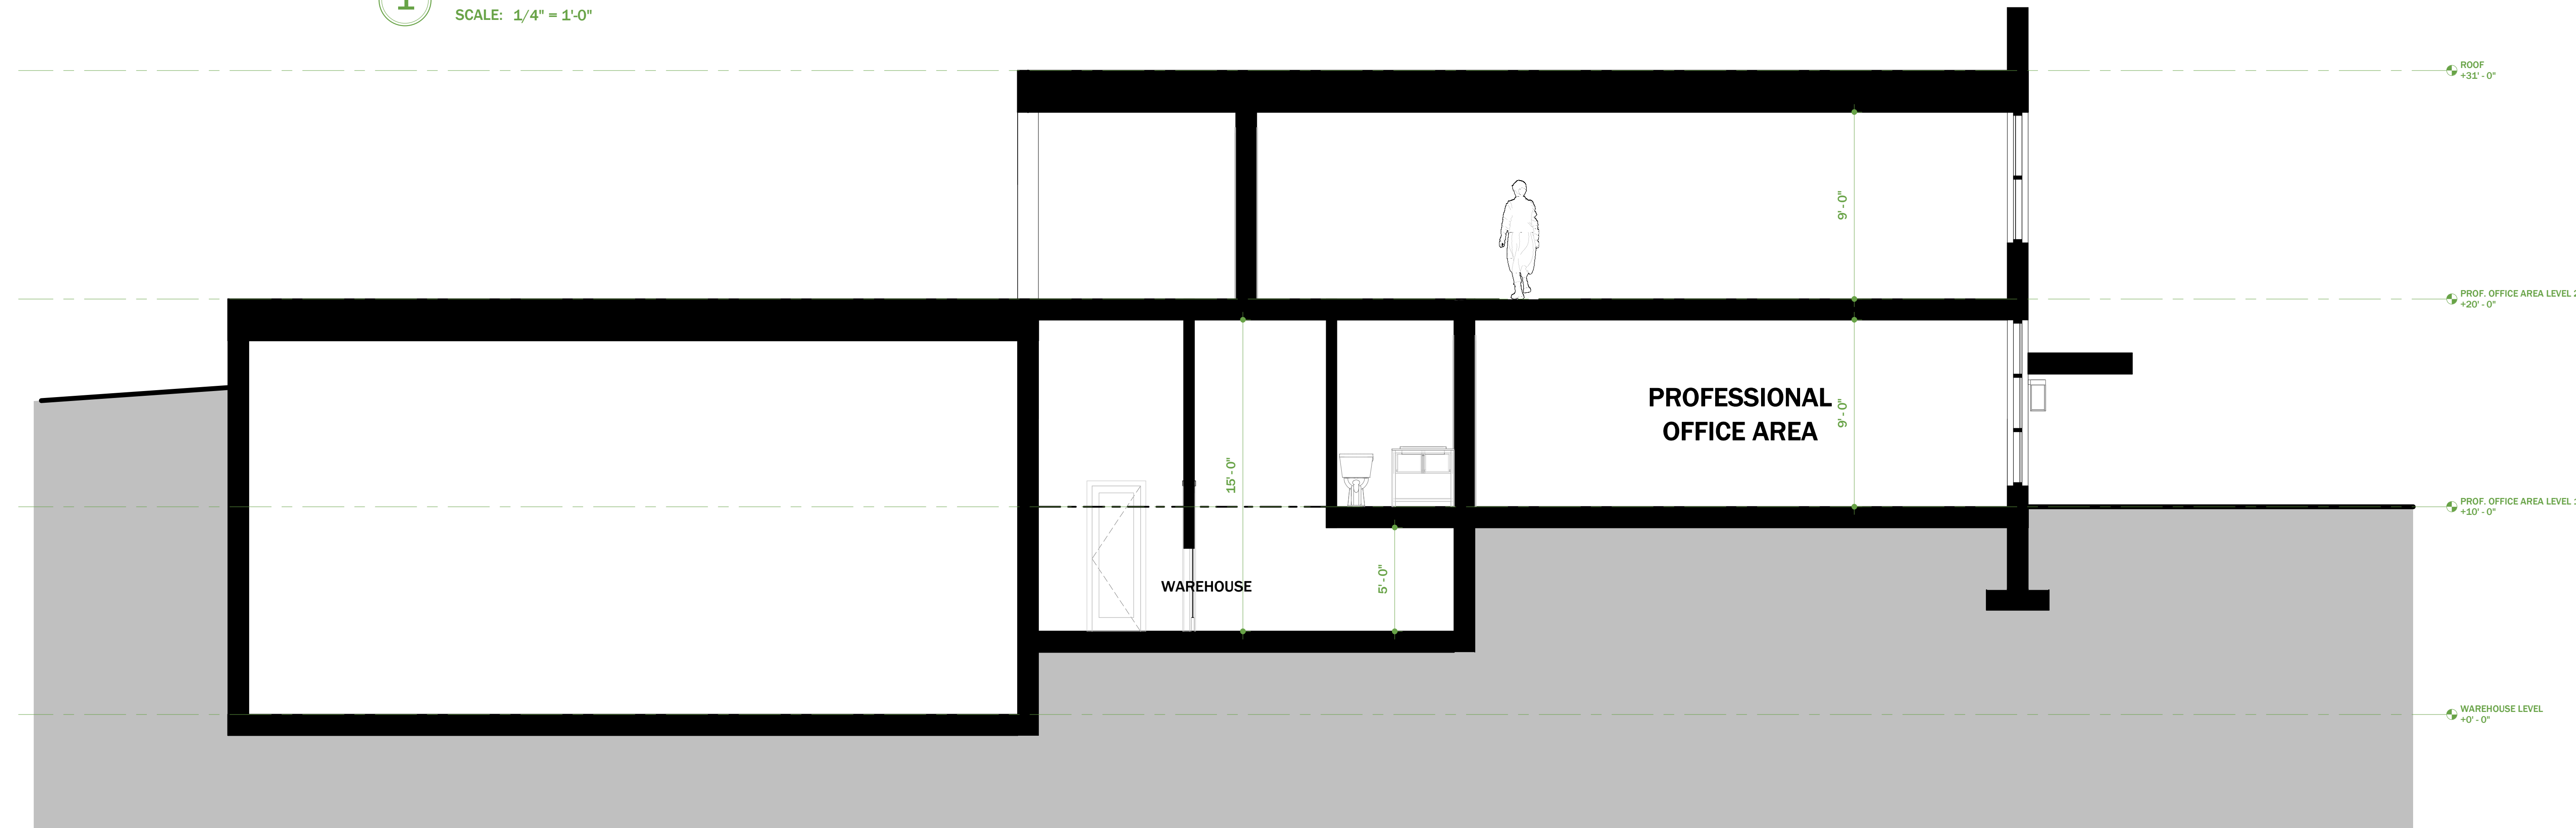


2 LONG SECTION 2
SCALE: 1/4" = 1'-0"



Revisions

SCHEMATIC DESIGN	2023.07.27
SITE PLAN SUB.	2023.12.20
SITE PLAN SUB.	2024.04.02
MINOR VARIANCE	2024.05.23
AREA UPDATED	2024.05.27
ELEV UPDATED	2024.06.18


- Notes
1. Do not scale drawings.
 2. Drawings remain property of IHD

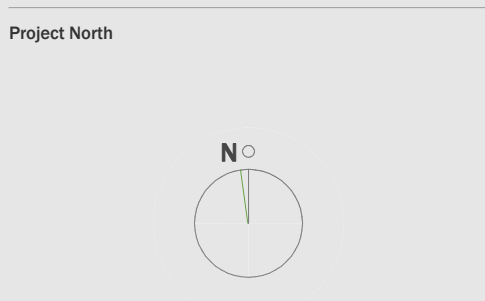


Scale 1/4" = 1'-0"

LONG SECTIONS

A3.1

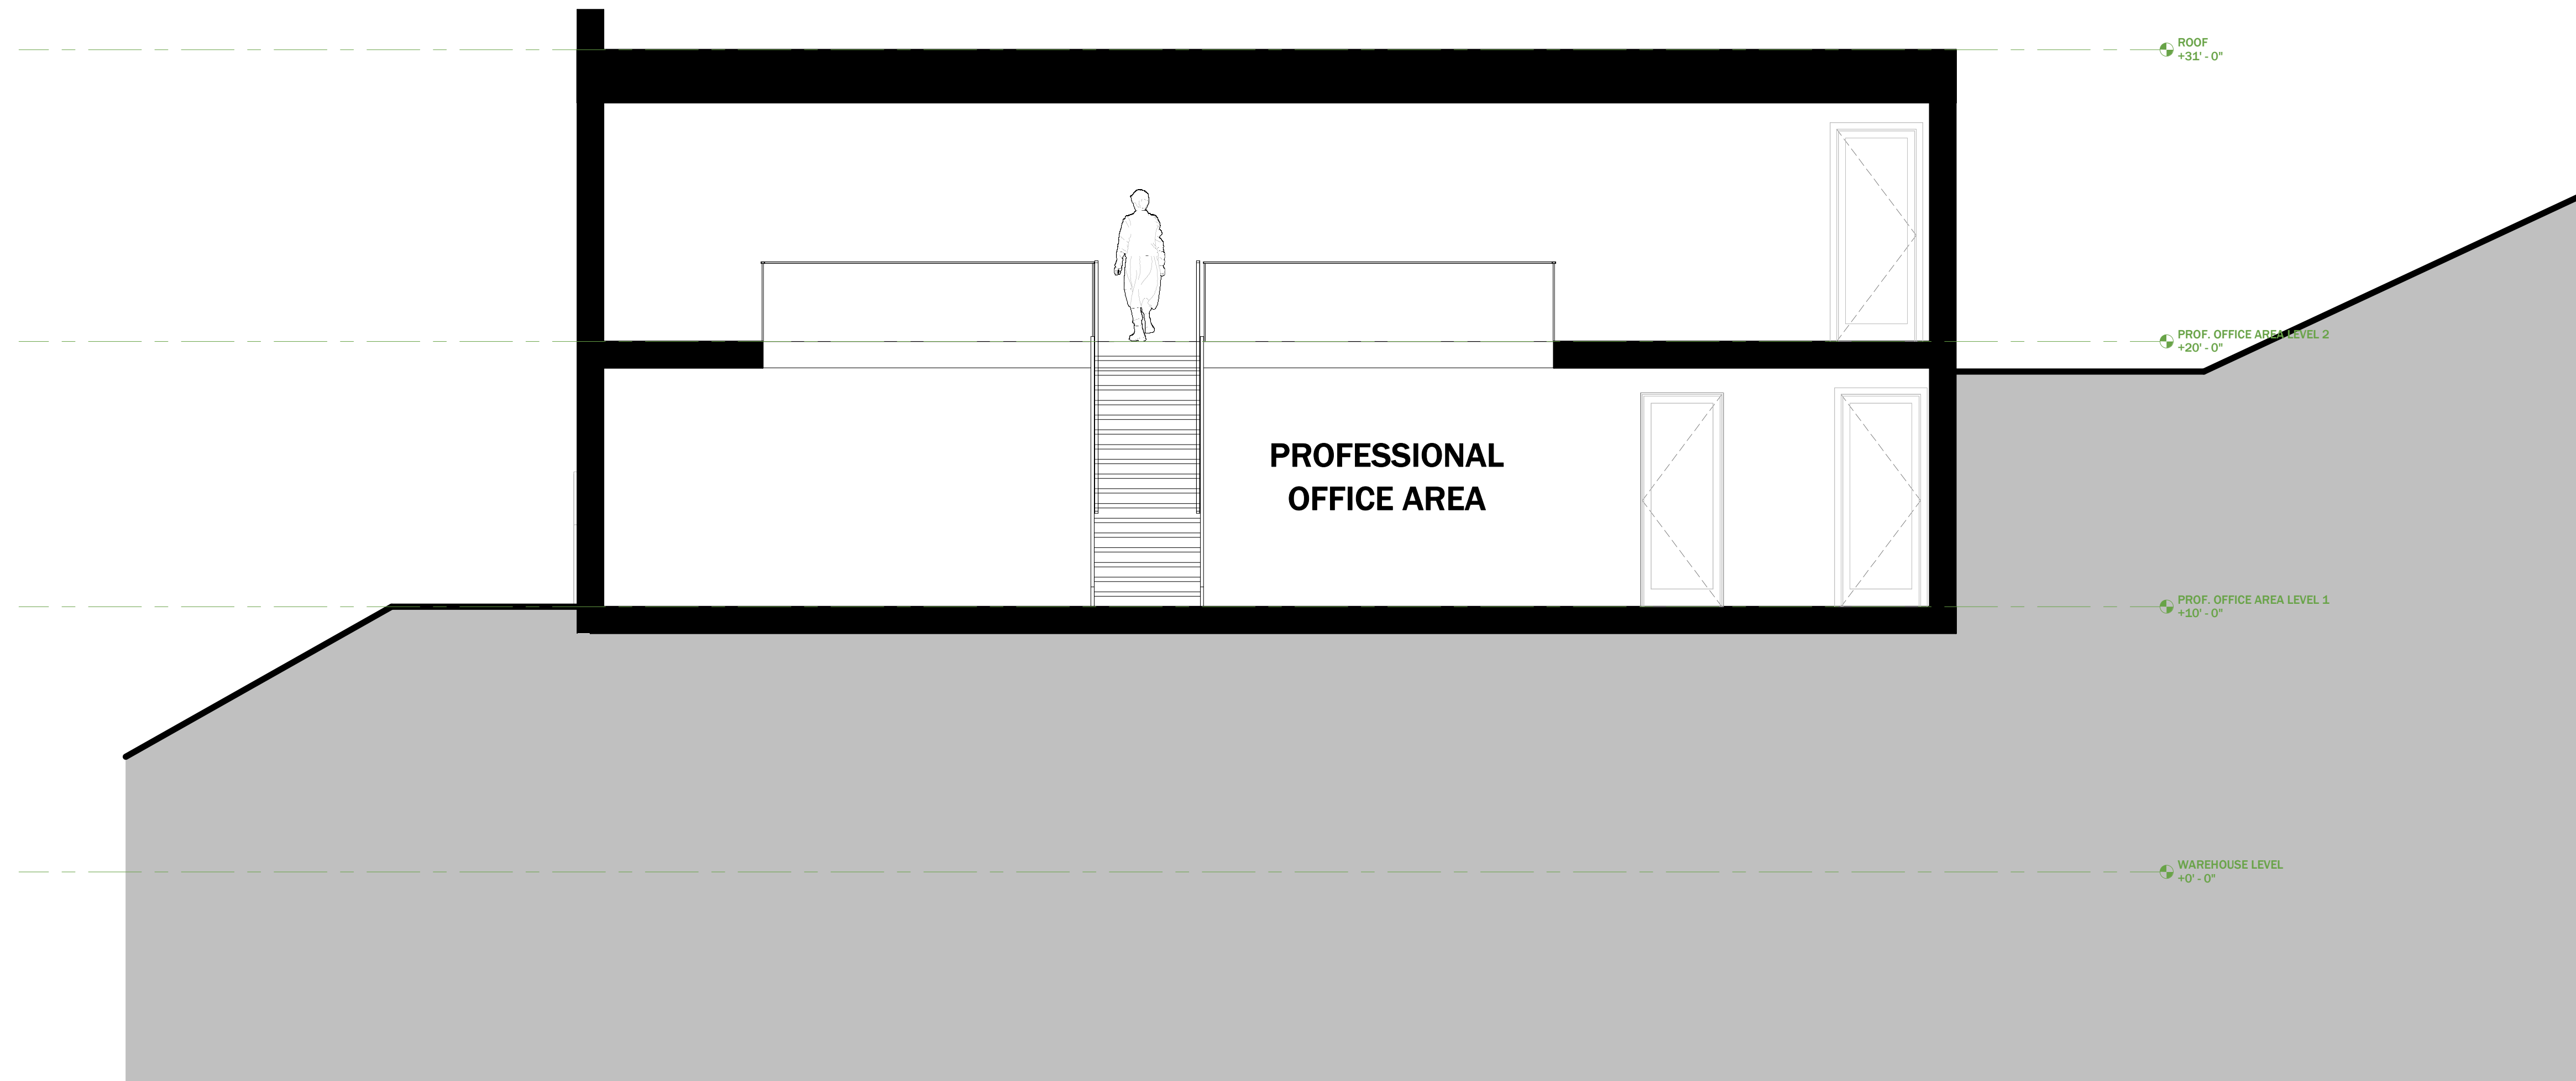

1 SHORT SECTION 1
SCALE: 1/4" = 1'-0"

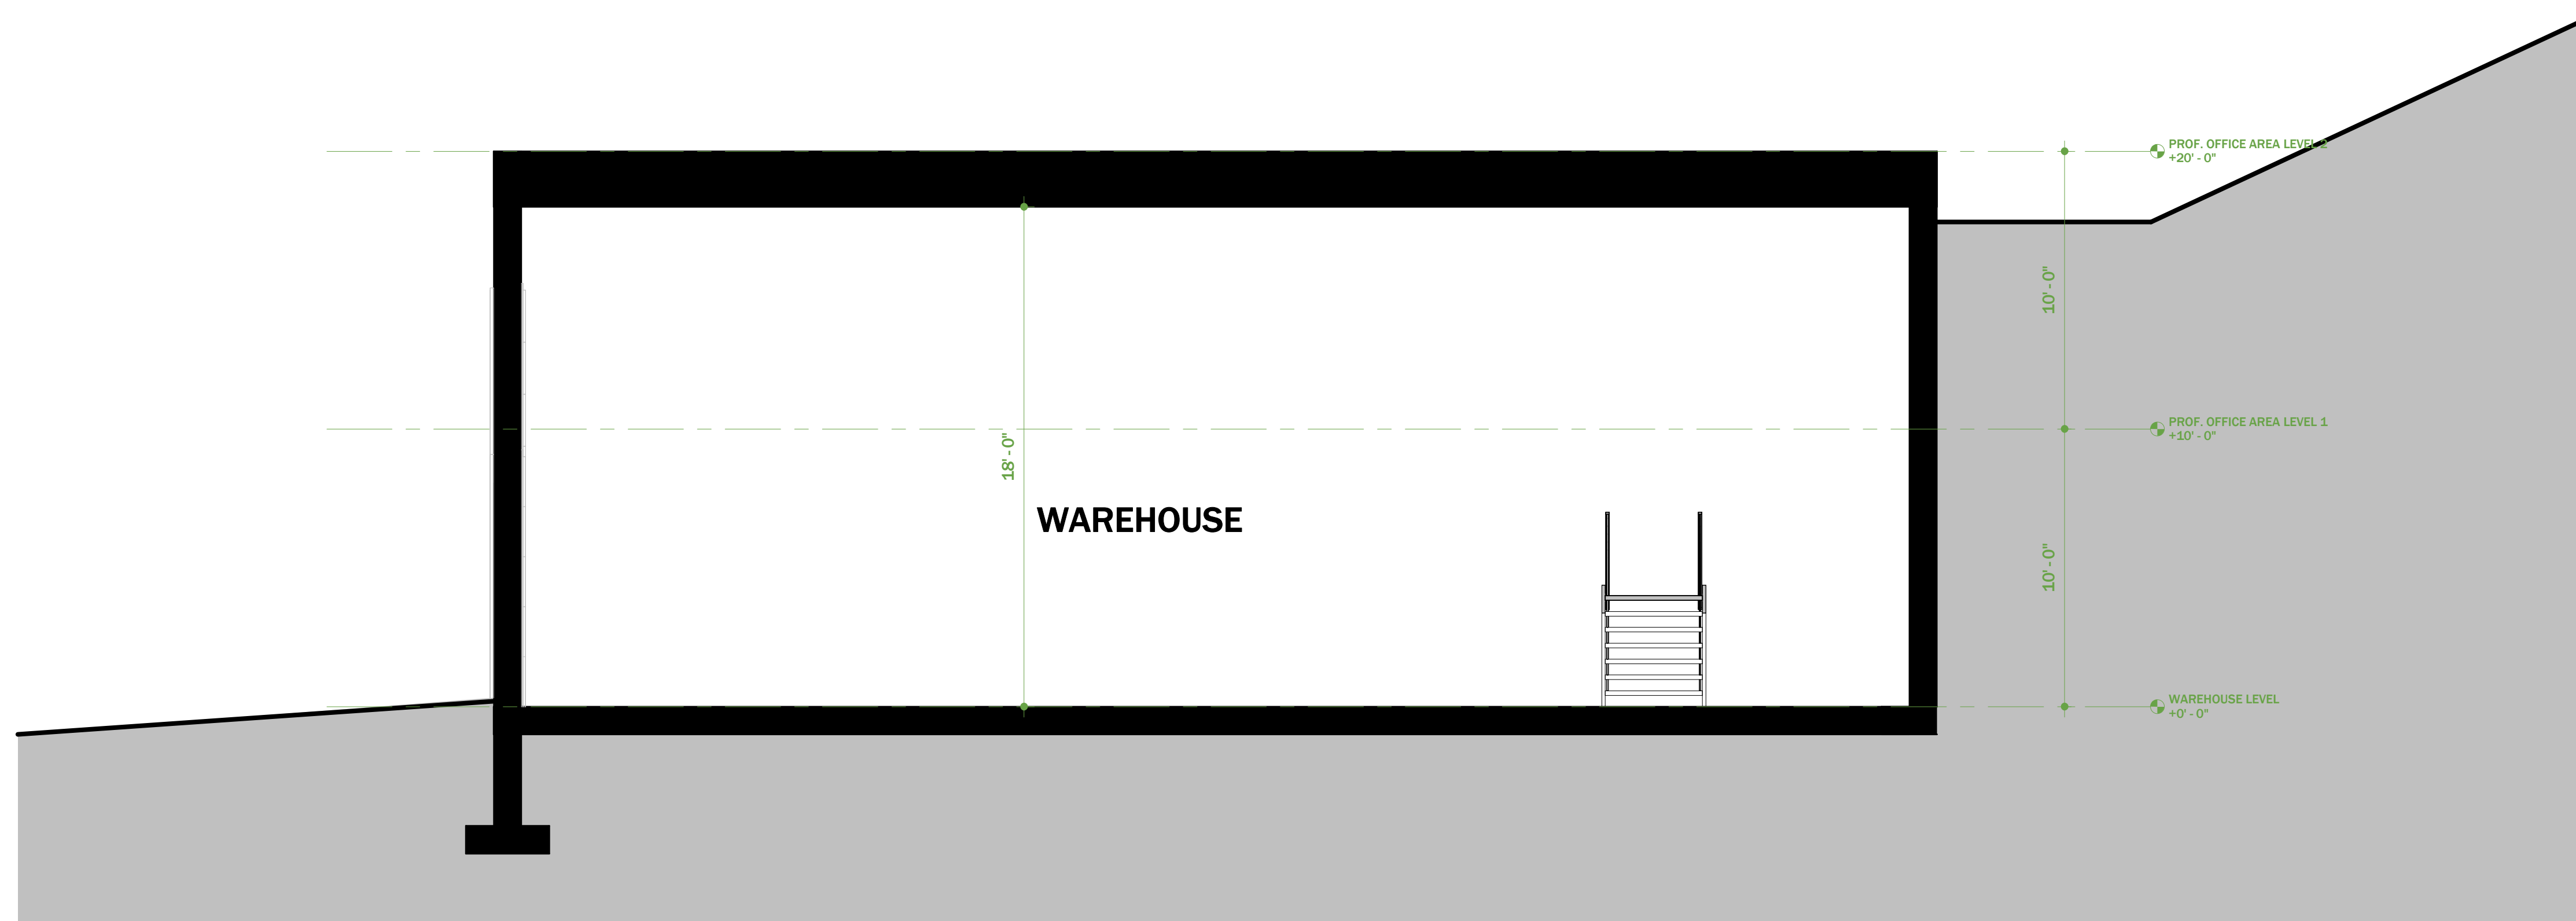

2 SHORT SECTION 2
SCALE: 1/4" = 1'-0"



Revisions

SCHEMATIC DESIGN	2023.07.27
SITE PLAN SUB.	2023.12.20
SITE PLAN SUB.	2024.04.02
MINOR VARIANCE	2024.05.23
AREA UPDATED	2024.05.27
ELEV UPDATED	2024.06.18

Notes

1. Do not scale drawings.
2. Drawings remain property of IHD

Project North



Scale 1/4" = 1'-0"

SHORT SECTIONS

A3.2