

2  
A210

GROUND FLOOR PLAN  
1 : 100

REVISIONS  
ALL DIMENSIONS TO BE CHECKED AND VERIFIED ON SITE. DISCREPANCIES TO BE REPORTED TO THE ARCHITECT. LATEST APPROVED STAMPED DRAWINGS ONLY TO BE USED FOR CONSTRUCTION.



**MCLARCHITECTS**  
MCKNIGHT CHARRON LIMITED

48 ALLIANCE BLVD. UNIT 110  
BARRIE, ONTARIO L4M 5K3  
WWW.MCLARCHITECTS.CA


T 705 722 8789  
F 705 726 5418

DRAWING TITLE:  
**GROUND FLOOR PLAN**


PROJECT NAME:  
**MIDLAND-REDI MIX-CONC PLANT  
SARJEANT CO. LTD.**

ADDRESS:  
**1017 & 1029 BREBEUF ROAD, MIDLAND**

DATE:	AUGUST 30, 2024	PROJECT #	00-000	SHEET #	A210
DRAWN BY:	SA				
SCALE:	1 : 100				

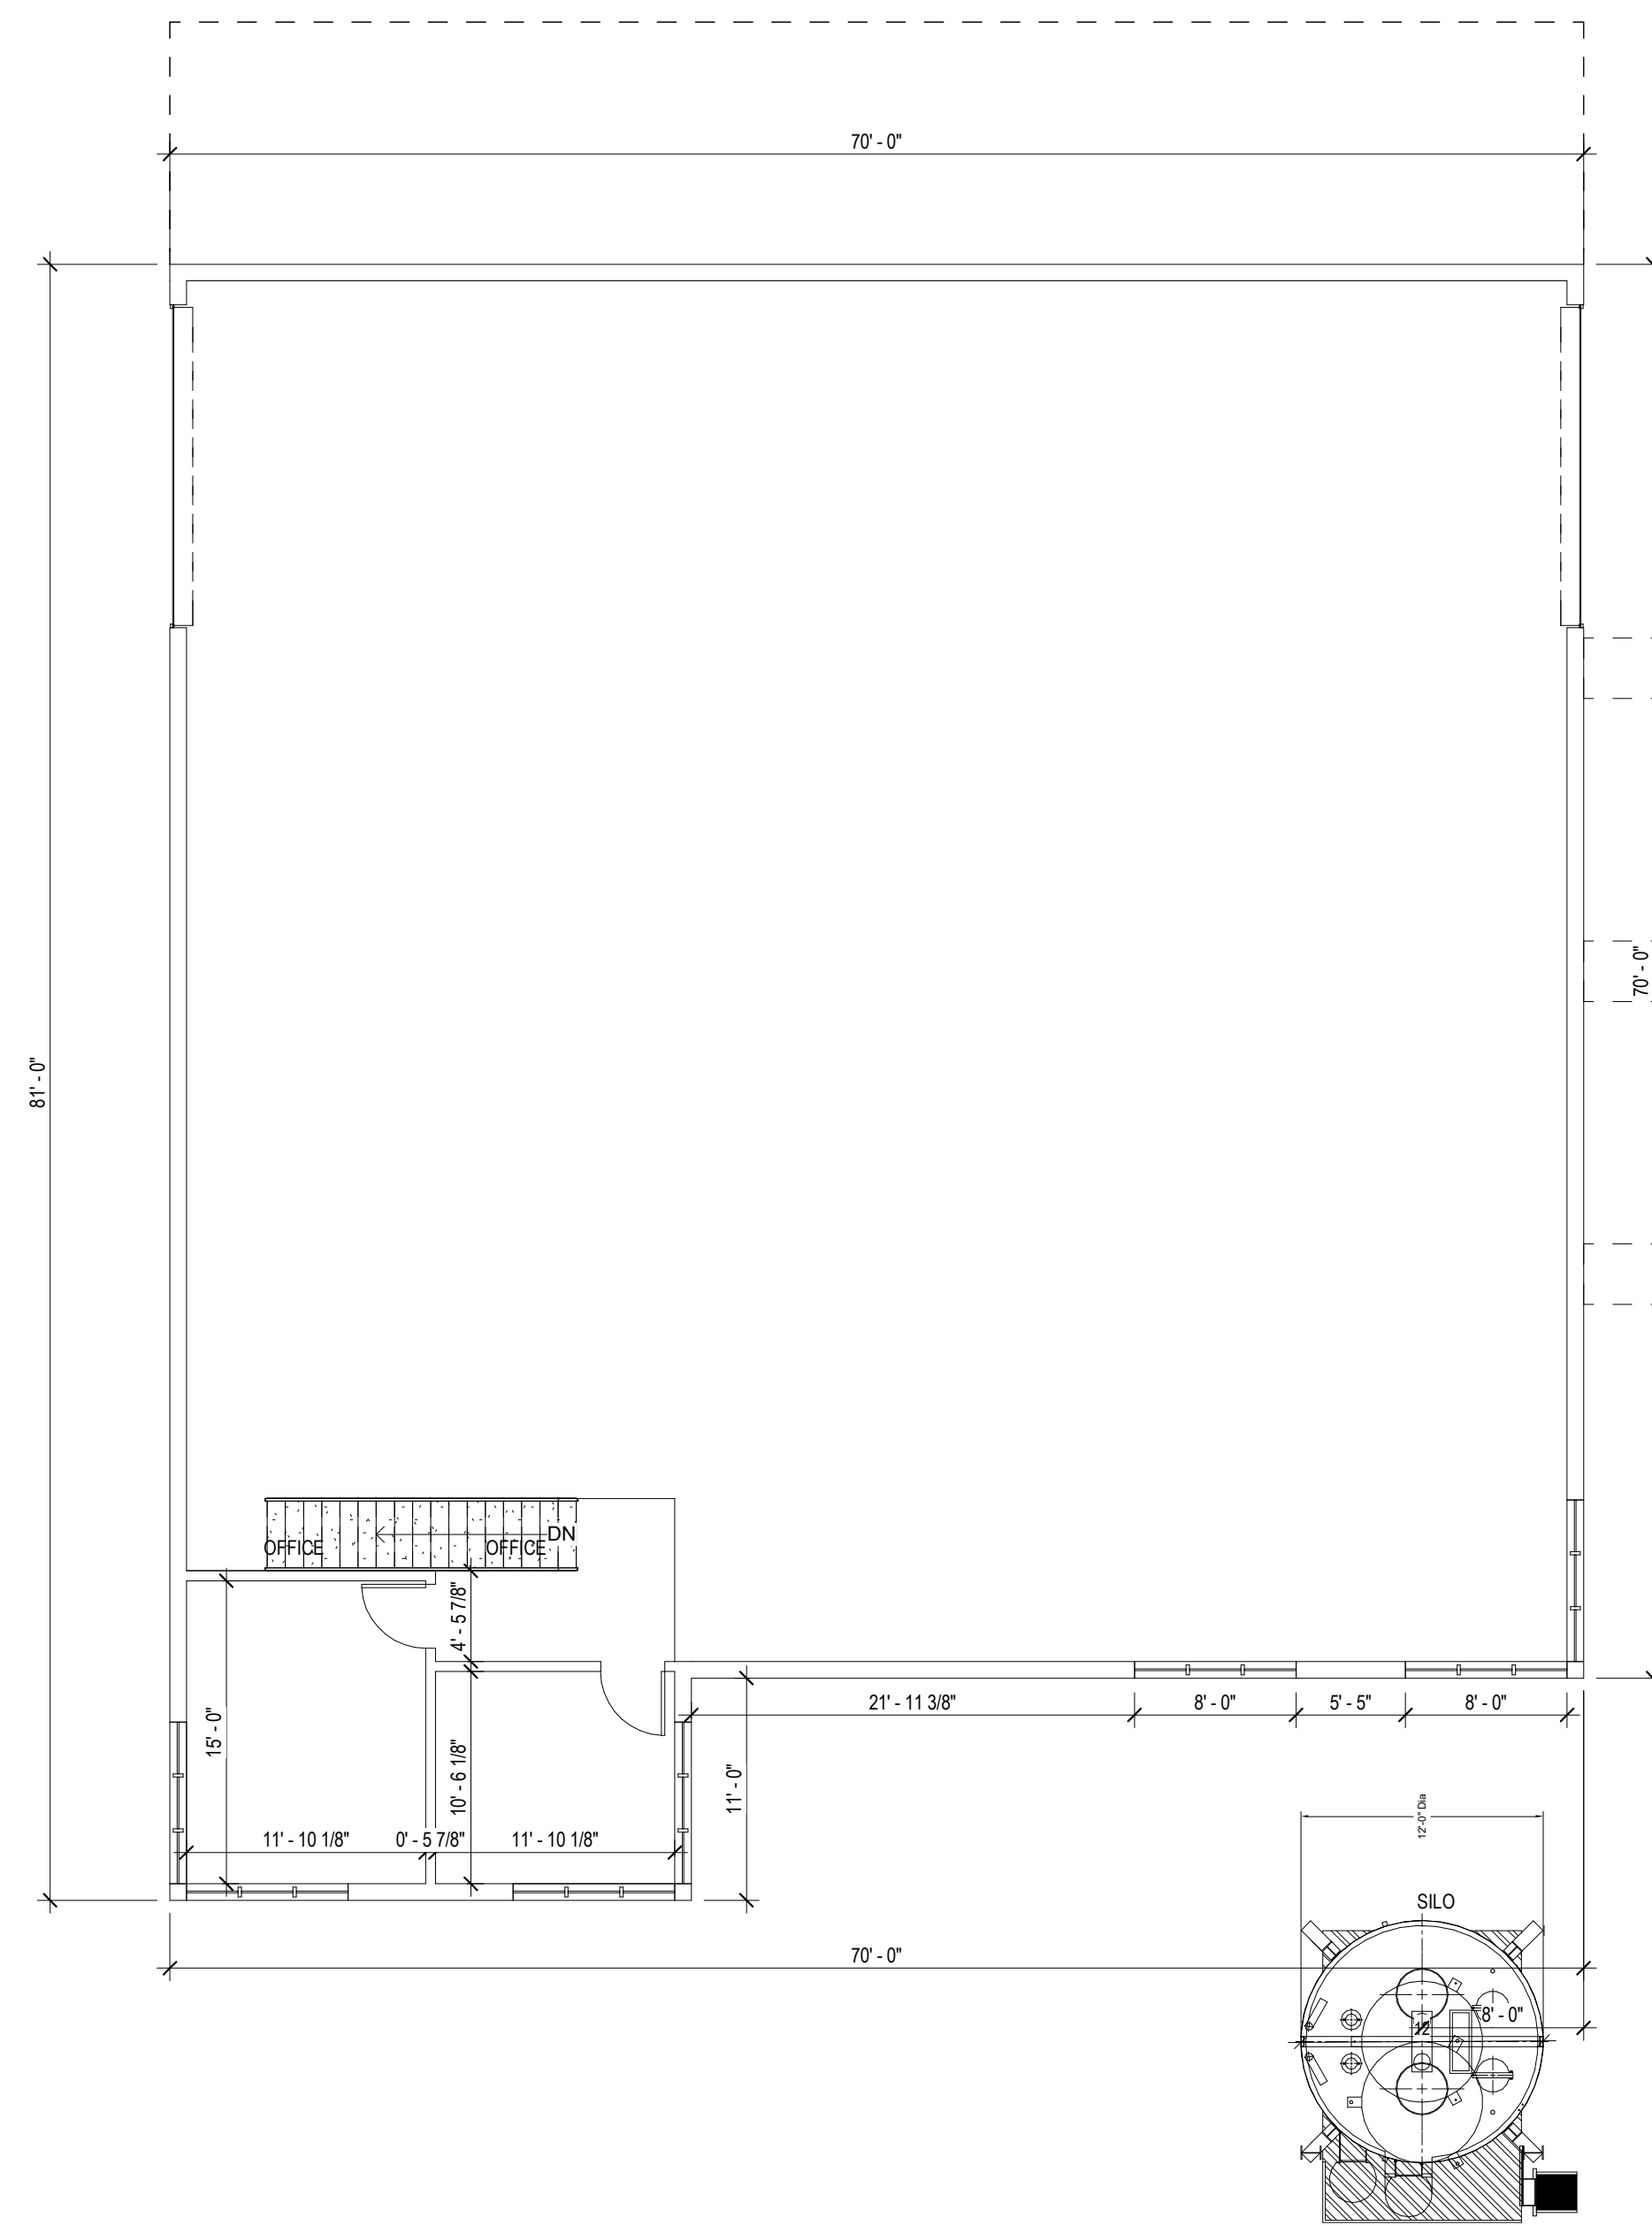

1 SECOND FLOOR  
1/8" = 1'-0"

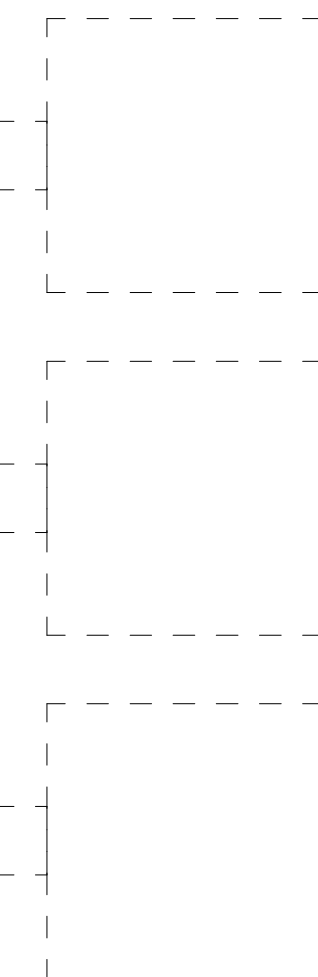

REVISIONS

ALL DIMENSIONS TO BE CHECKED AND VERIFIED ON SITE. DISCREPANCIES TO BE REPORTED TO THE ARCHITECT. LATEST APPROVED STAMPED DRAWINGS ONLY TO BE USED FOR CONSTRUCTION.



**MCLARCHITECTS**  
MCKNIGHT CHARRON LIMITED

48 ALLIANCE BLVD. UNIT 110  
BARRE, ONTARIO L4M 5K3  
WWW.MCLARCHITECTS.CA


T 705 722 8789  
F 705 726 5418

DRAWING TITLE:  
**SECOND FLOOR PLAN**


PROJECT NAME:  
**MIDLAND-REDI MIX-CONC PLANT  
SARJEANT CO. LTD.**

ADDRESS:  
**1017 & 1029 BREBEUF ROAD, MIDLAND**

DATE:	AUGUST 30, 2024	PROJECT #	00-000	SHEET #	A220
DRAWN BY:	TL				
SCALE:	1/8" = 1'-0"				

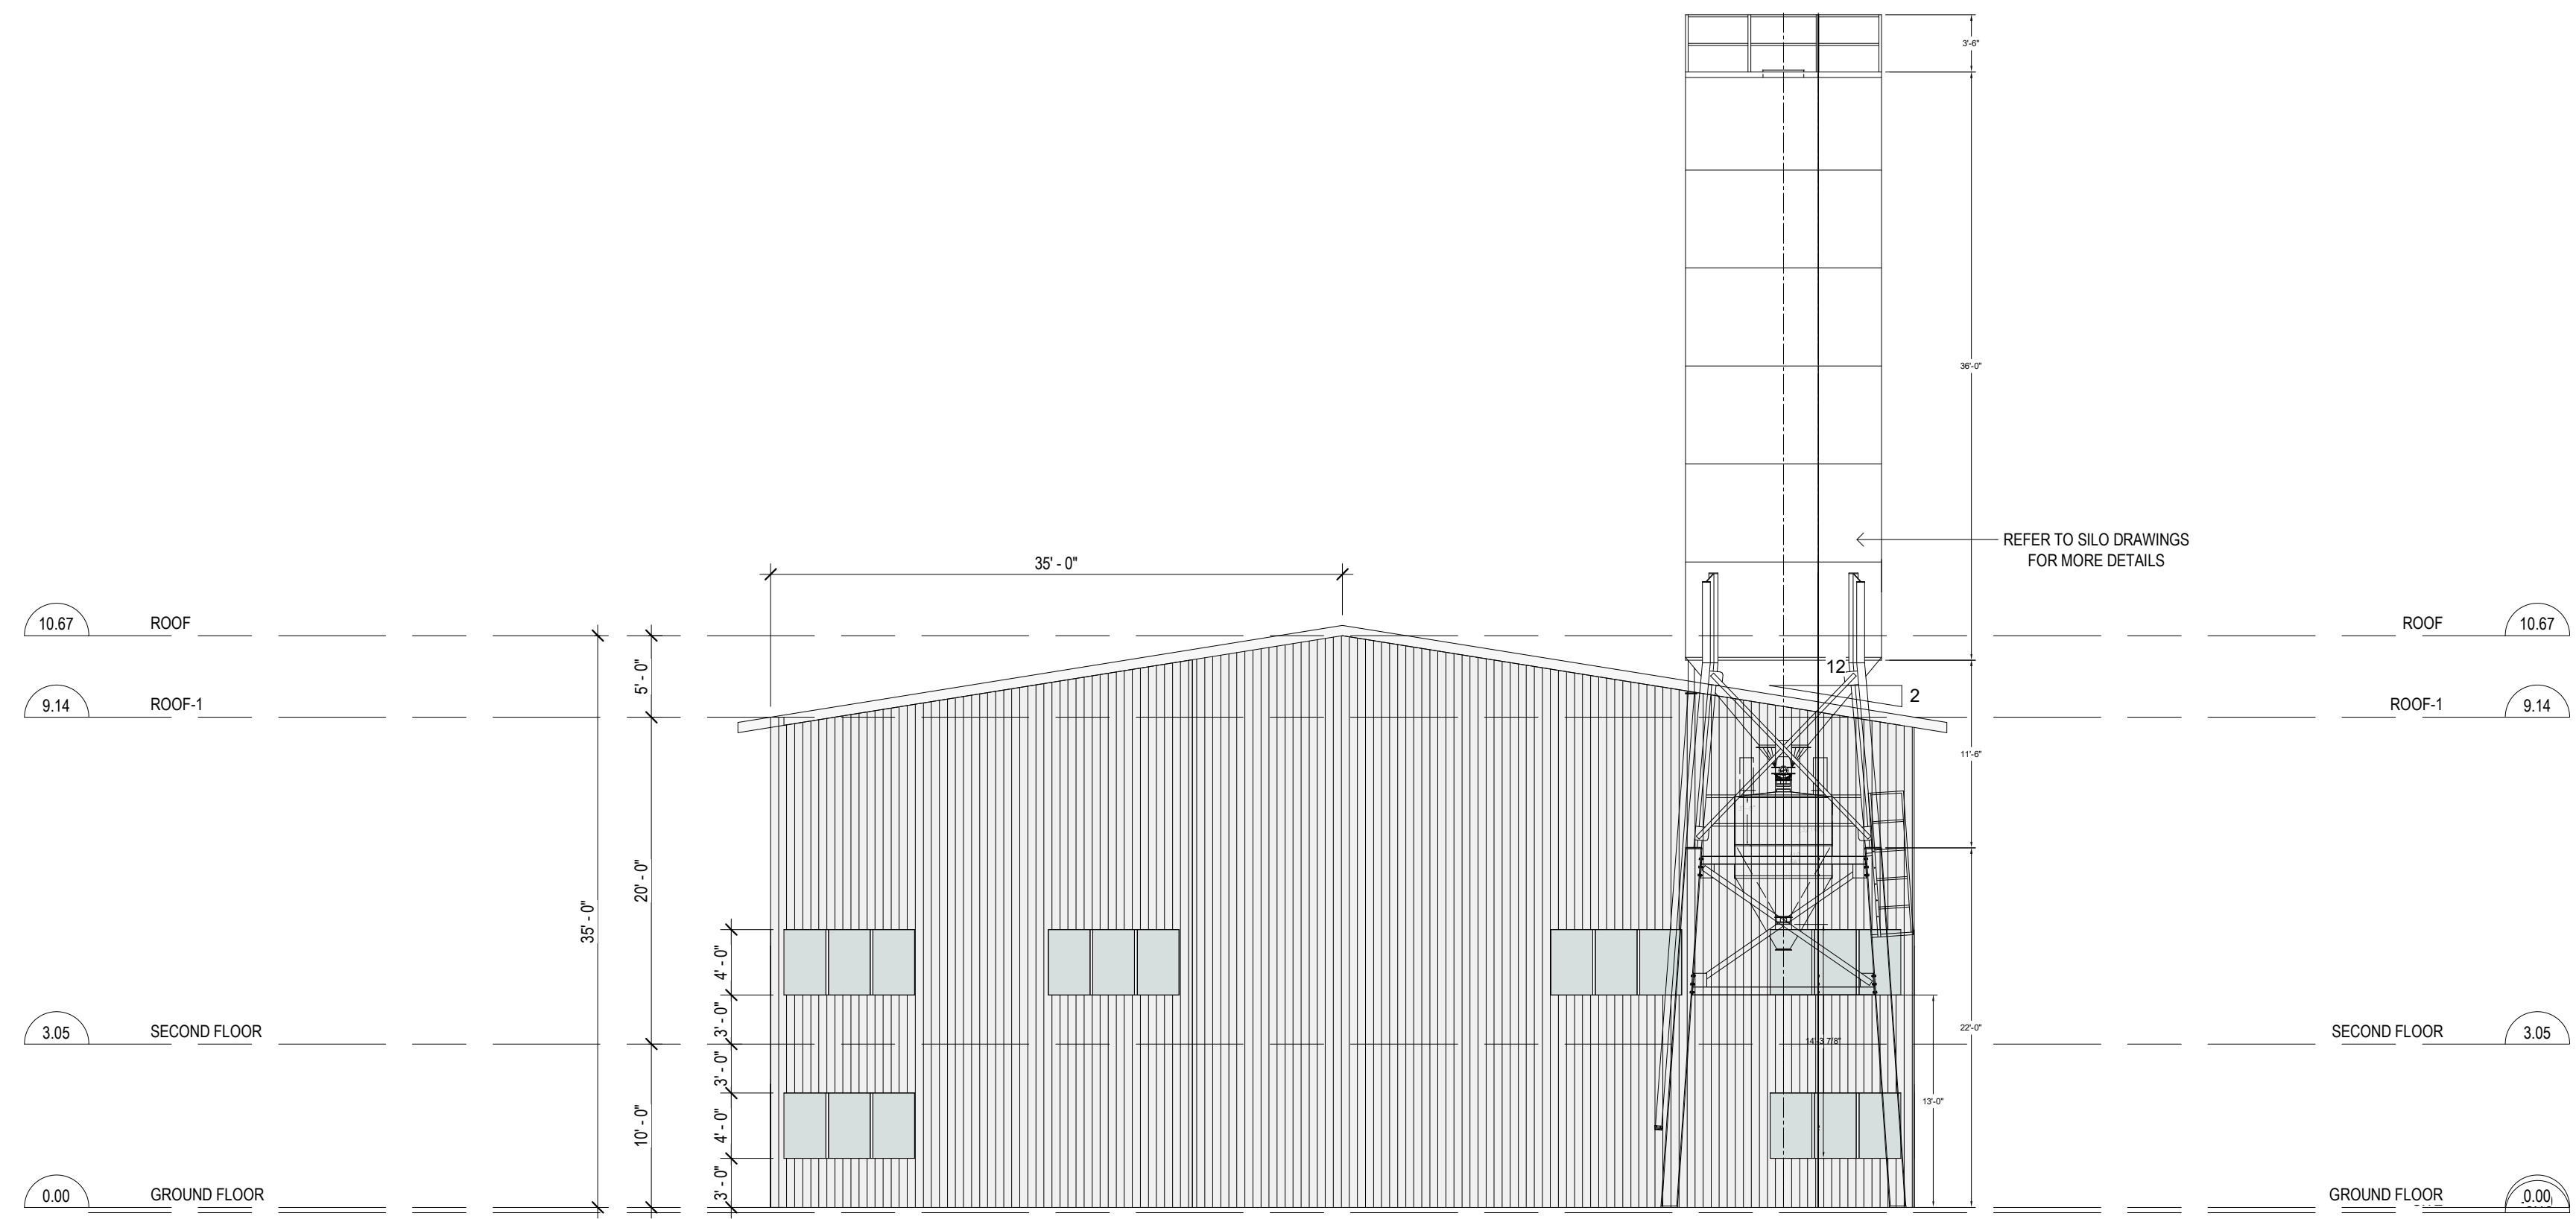

1 FRONT ELEVATION  
1 : 100

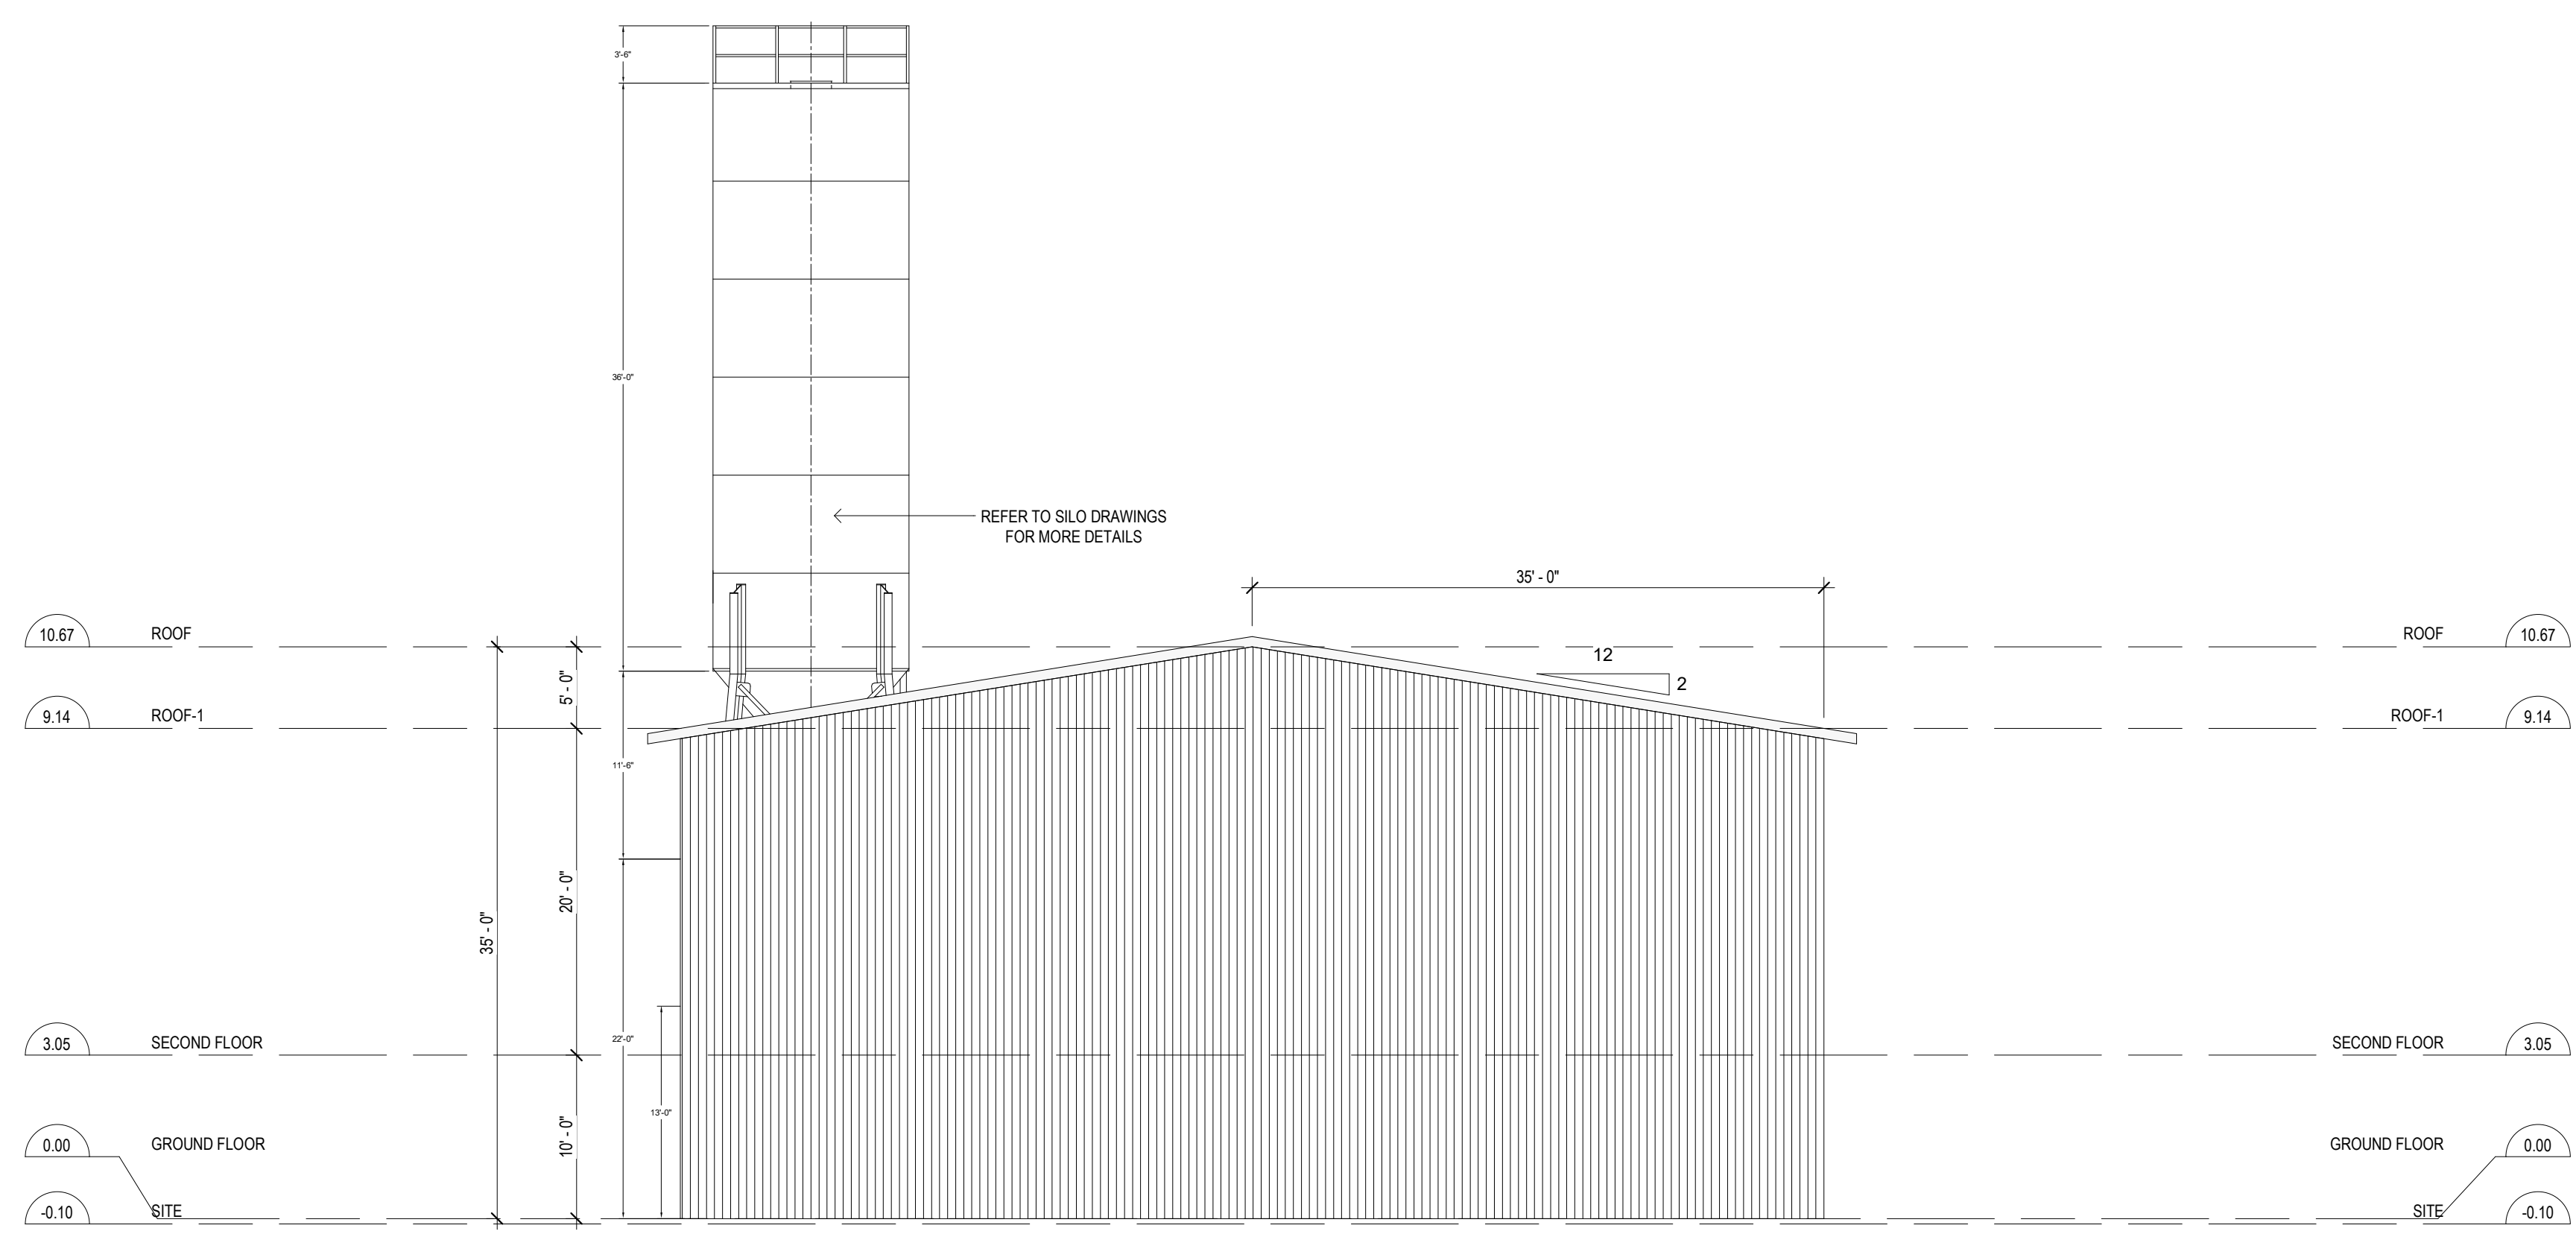

2 BACK ELEVATION  
1 : 100

REVISIONS

ALL DIMENSIONS TO BE CHECKED AND VERIFIED ON SITE. DISCREPANCIES TO BE REPORTED TO THE ARCHITECT. LATEST APPROVED STAMPED DRAWINGS ONLY TO BE USED FOR CONSTRUCTION.

**MCLARCHITECTS**  
MCKNIGHT CHARRON LIMITED

48 ALLIANCE BLVD. UNIT 110  
BARRE, ONTARIO L4M 5K3  
WWW.MCLARCHITECTS.CA

T 705 722 8789  
F 705 726 5418


DRAWING TITLE:  
**ELEVATIONS**

PROJECT NAME:  
**MIDLAND-REDI MIX-CONC PLANT  
SARJEANT CO. LTD.**

ADDRESS

1017 & 1029 BREBEUF ROAD, MIDLAND

DATE: AUGUST 30, 2024	PROJECT #	SHEET #
DRAWN BY: Author	00-000	A300
SCALE: 1 : 100		

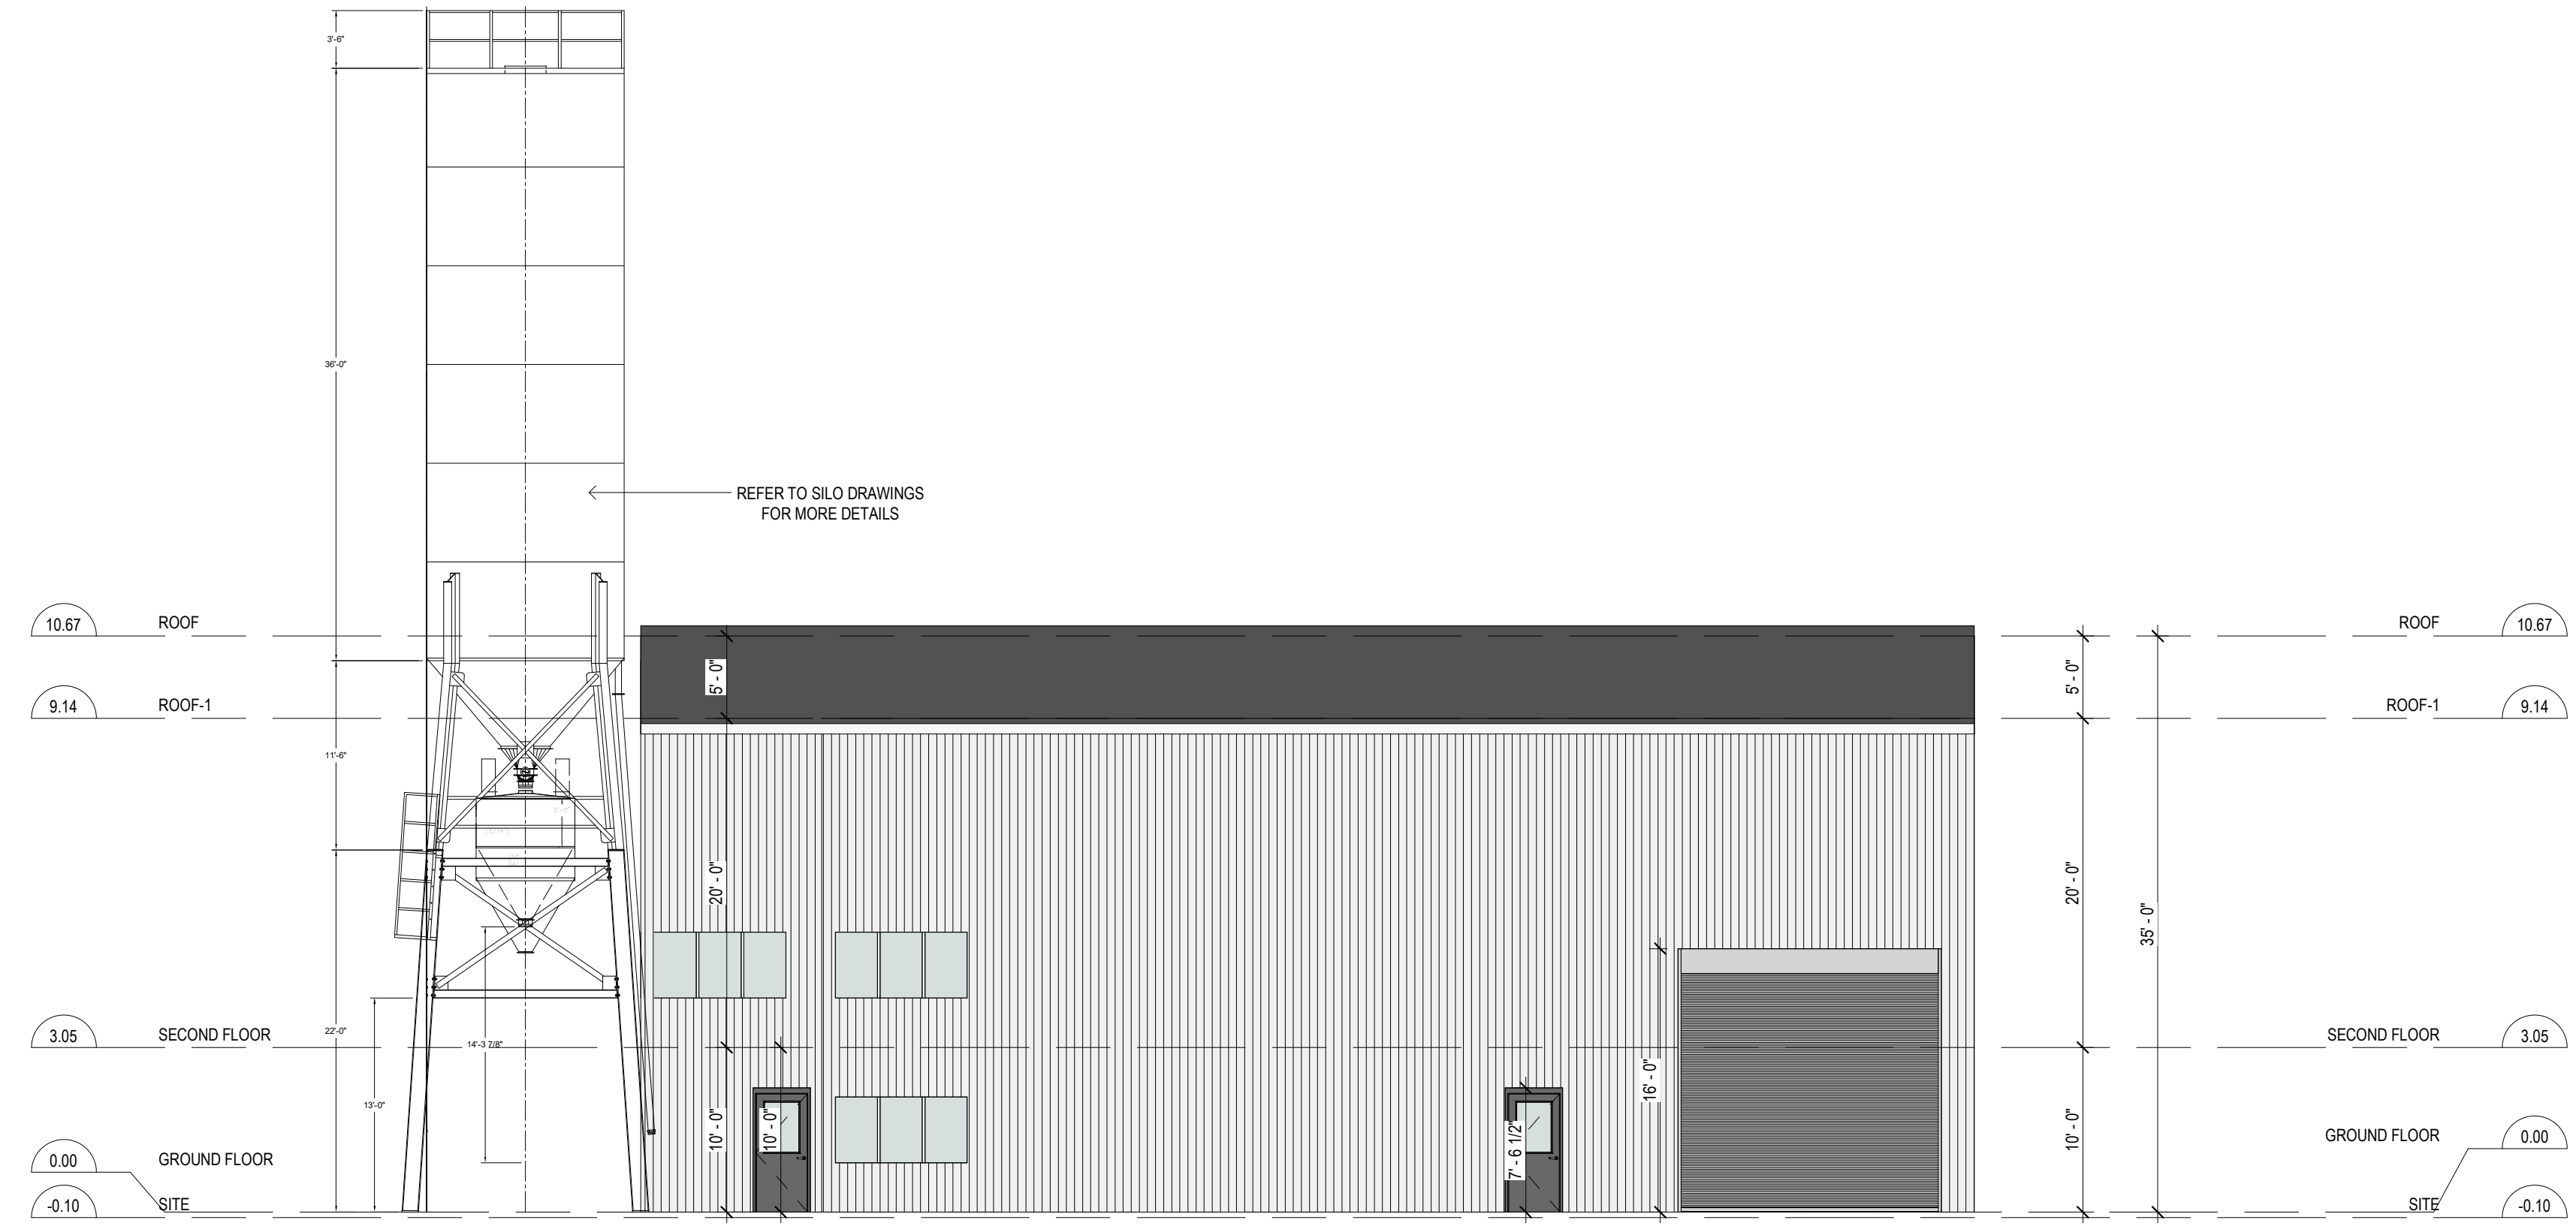

1 RIGHT ELEVATION  
1 : 100



2 LEFT ELEVATION  
1 : 100

REVISIONS

ALL DIMENSIONS TO BE CHECKED AND VERIFIED ON SITE. DISCREPANCIES TO BE REPORTED TO THE ARCHITECT. LATEST APPROVED STAMPED DRAWINGS ONLY TO BE USED FOR CONSTRUCTION.

**MCLARCHITECTS**  
MCKNIGHT CHARRON LIMITED

48 ALLIANCE BLVD. UNIT 110  
BARRE, ONTARIO L4M 5K3  
WWW.MCLARCHITECTS.CA  
T 705 722 8789  
F 705 726 5418

DRAWING TITLE:  
**ELEVATIONS**

PROJECT NAME:  
**MIDLAND-REDI MIX-CONC PLANT  
SARJEANT CO. LTD.**

ADDRESS

1017 & 1029 BREBEUF ROAD, MIDLAND

DATE: AUGUST 30, 2024	PROJECT #	SHEET #
DRAWN BY: Author	00-000	A301
SCALE: 1 : 100		